

Centralia College  
**MASTER PLAN 2017**


State Project Number  
2017-831

DATE 8/07/17



01

Master Plan

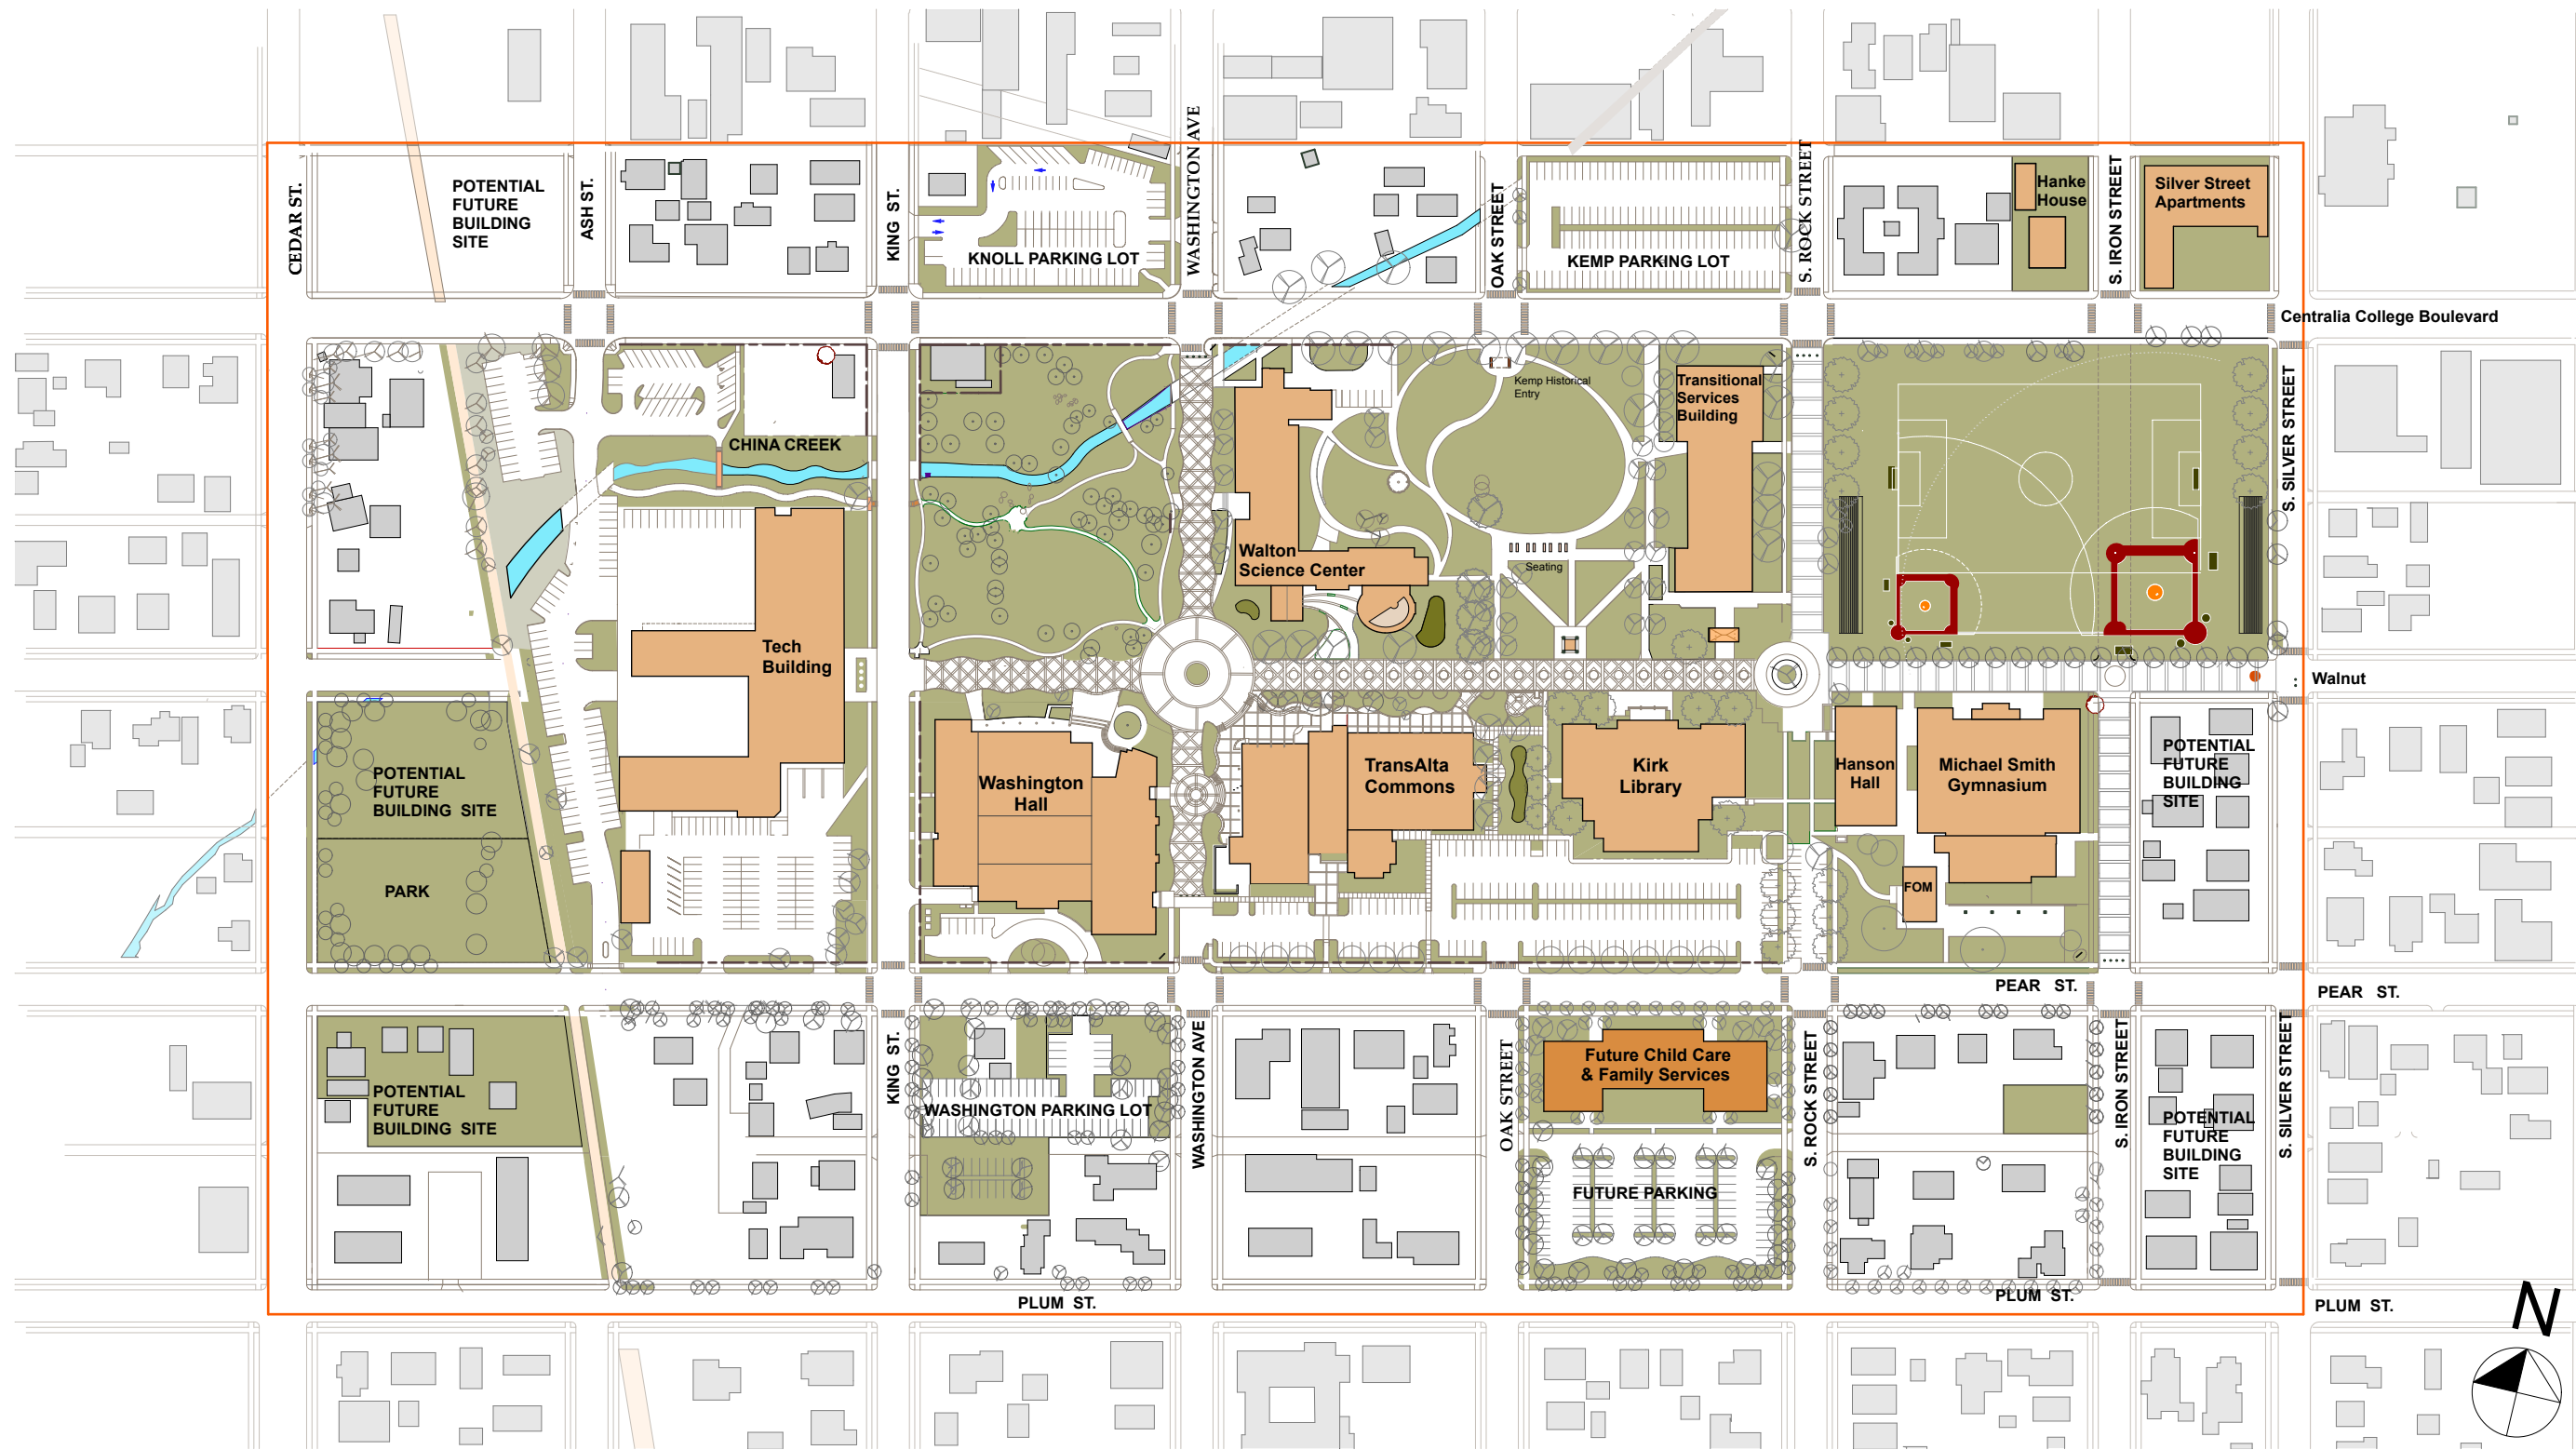

# Master Plan 2017

SCALE: 1" = 200'