


Centralia College
MASTER PLAN 2017

State Project Number
2017-831

DATE 8/07/17

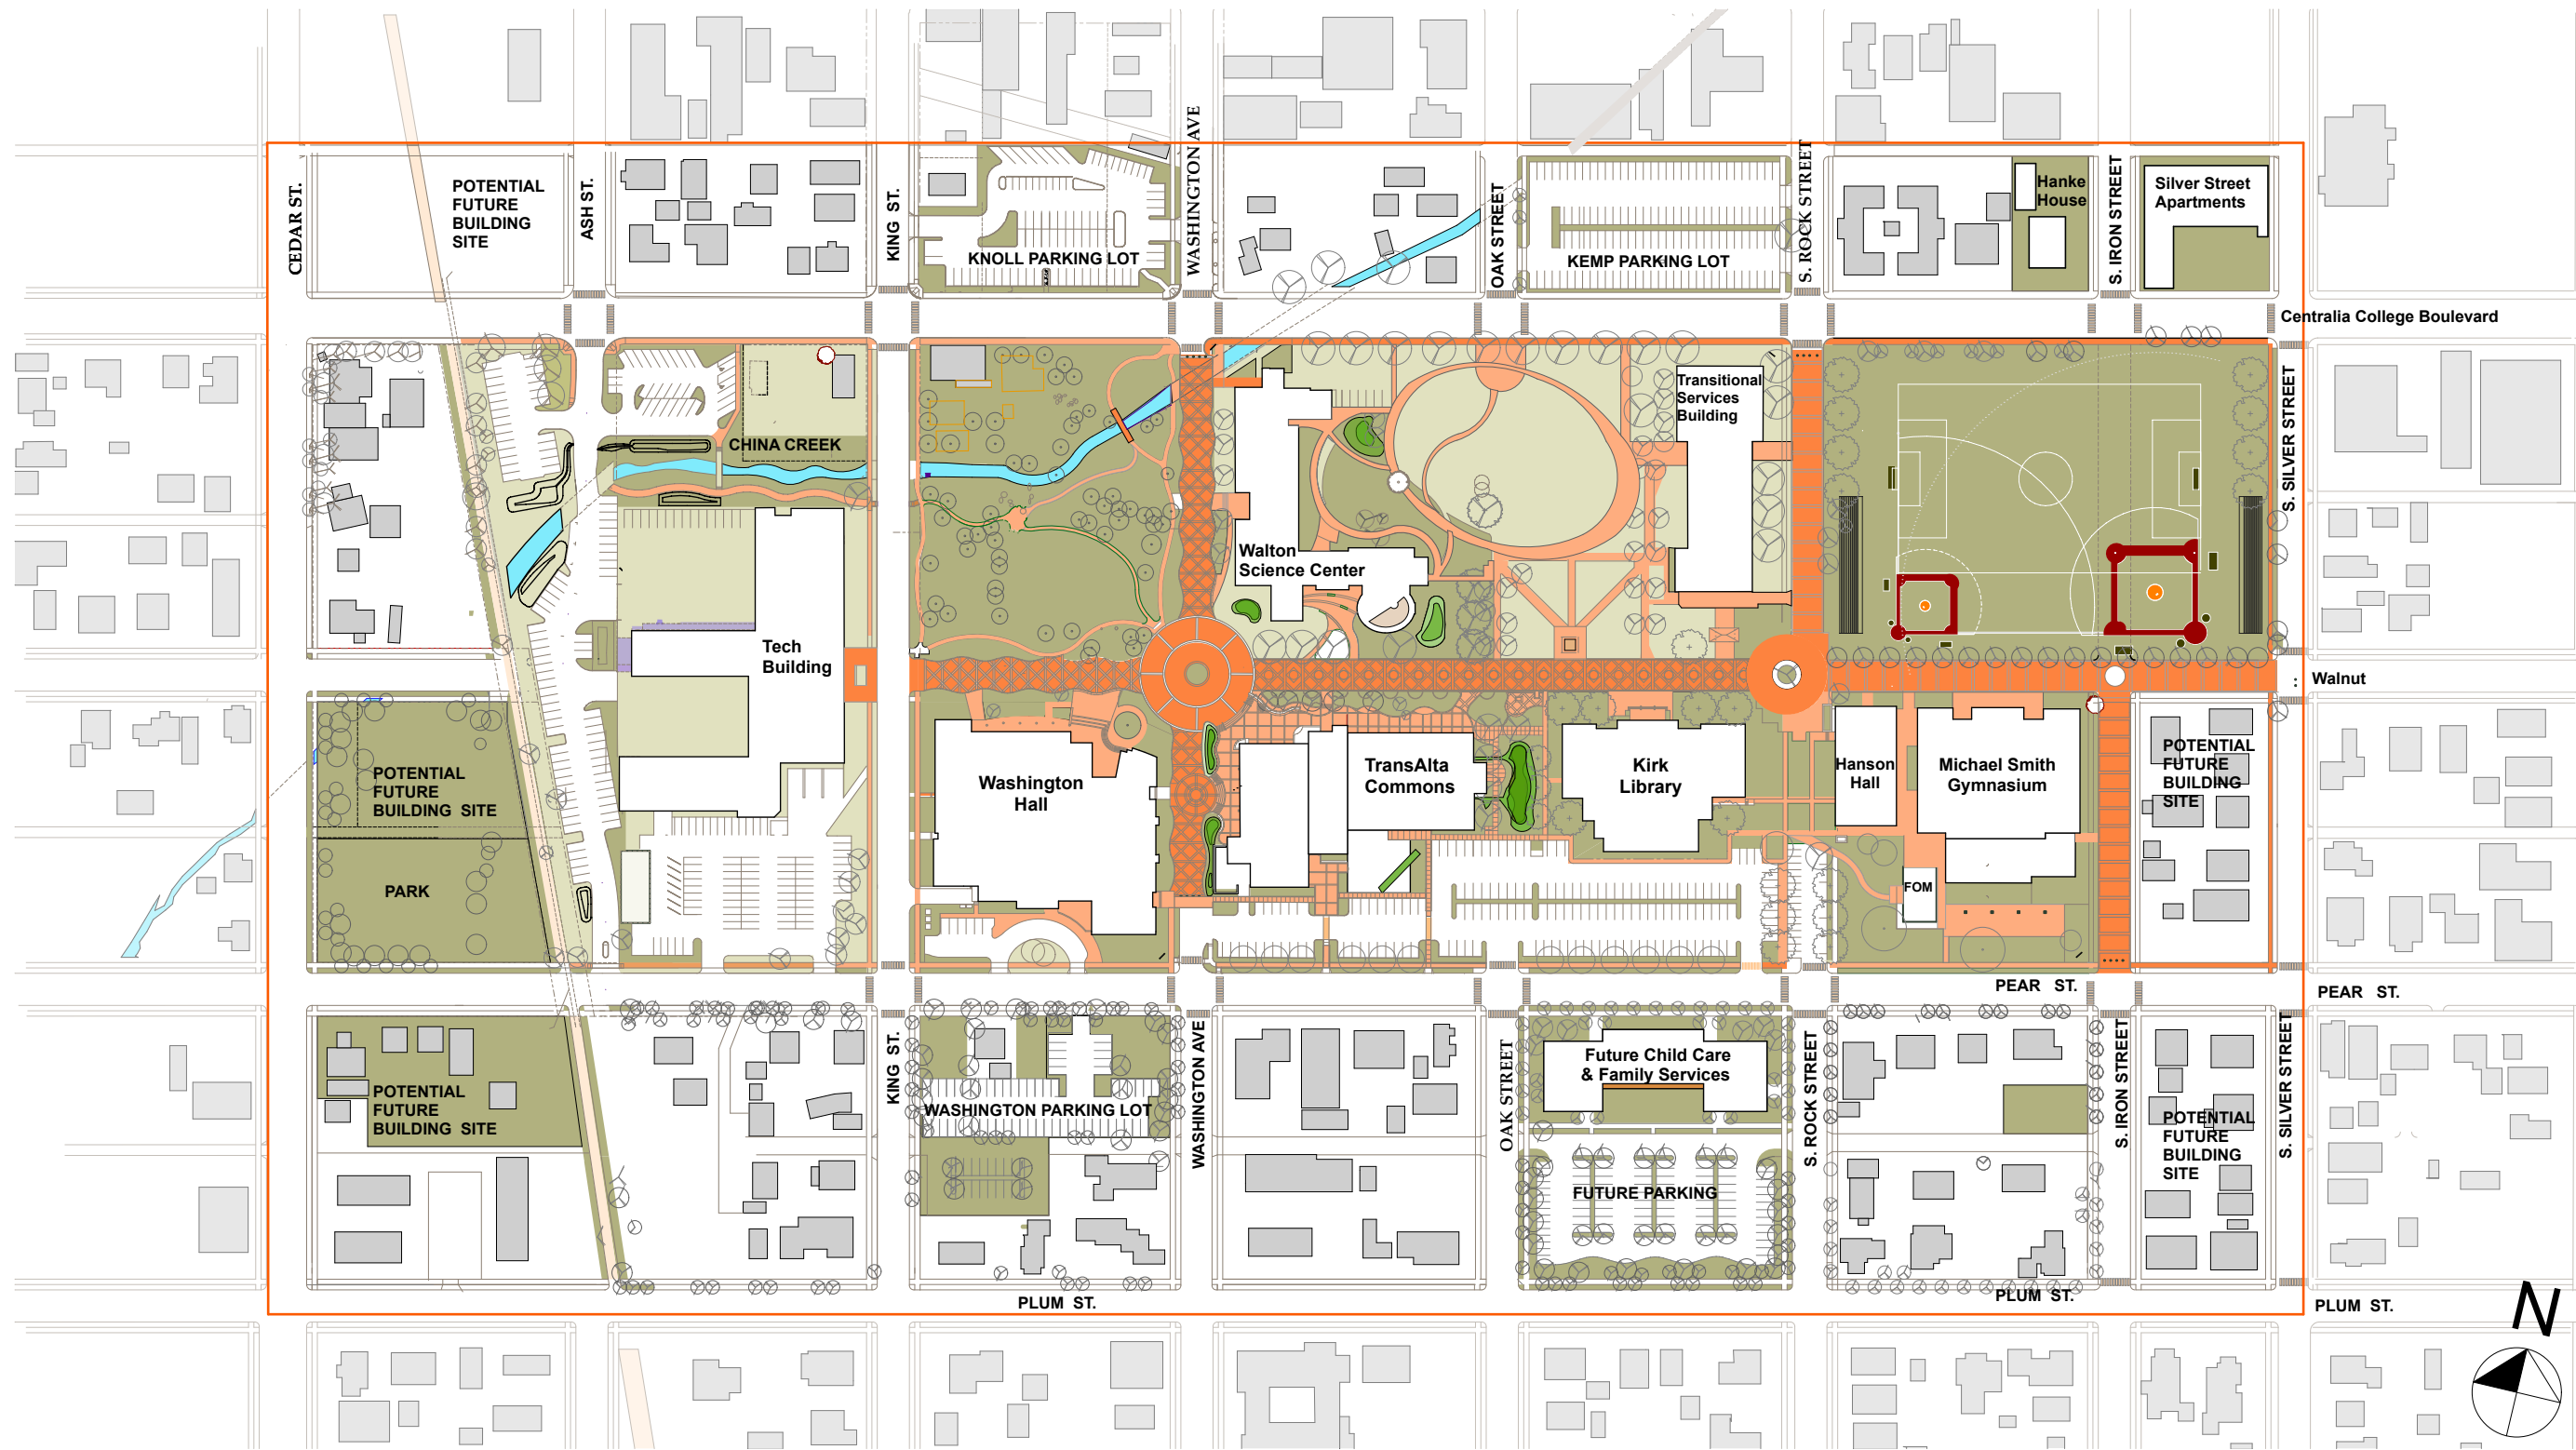

Pedestrian Plan

SCALE: 1" =200'